

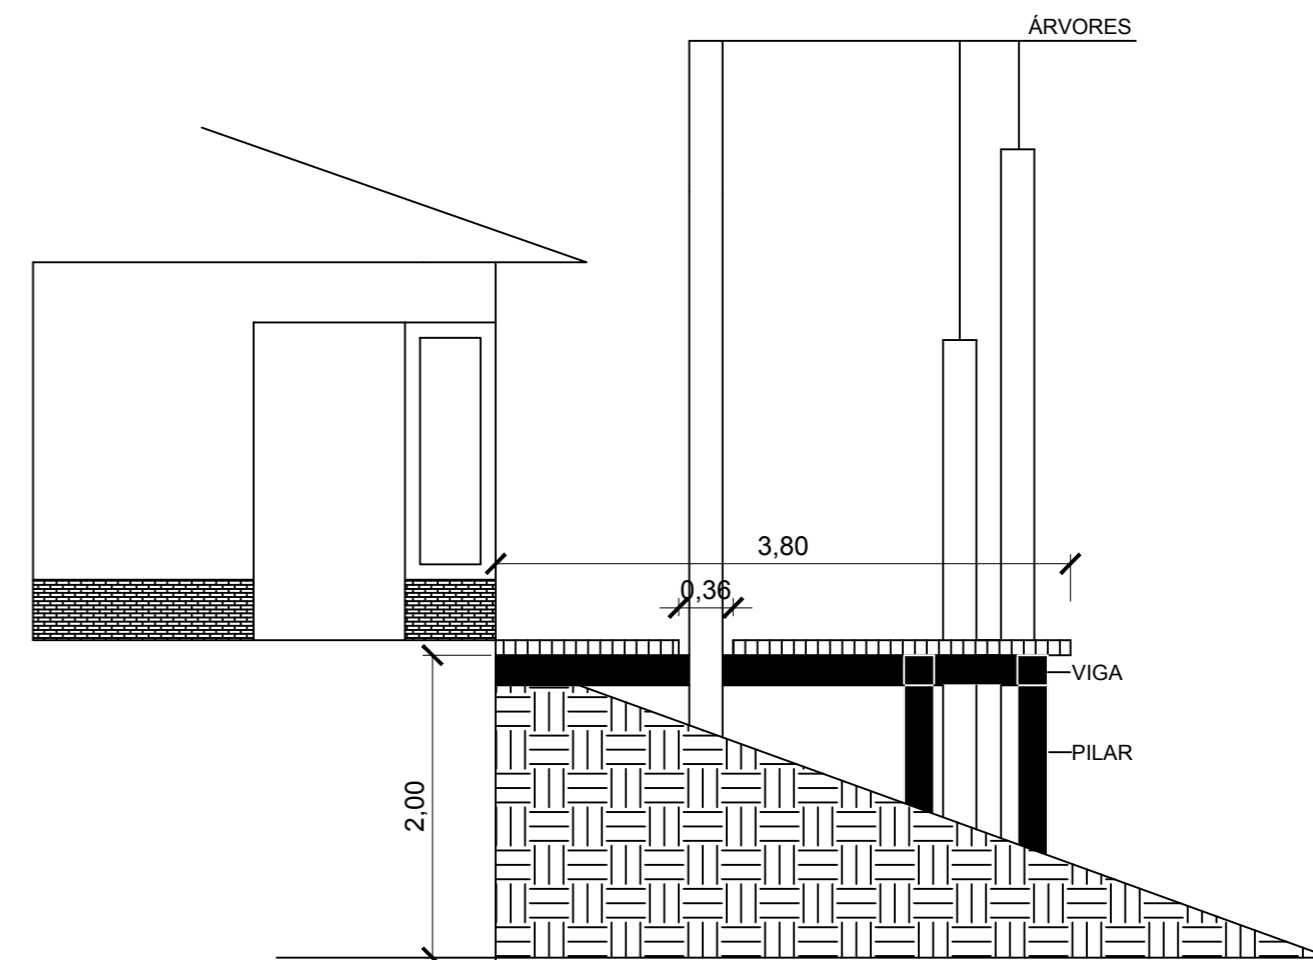


VISTA

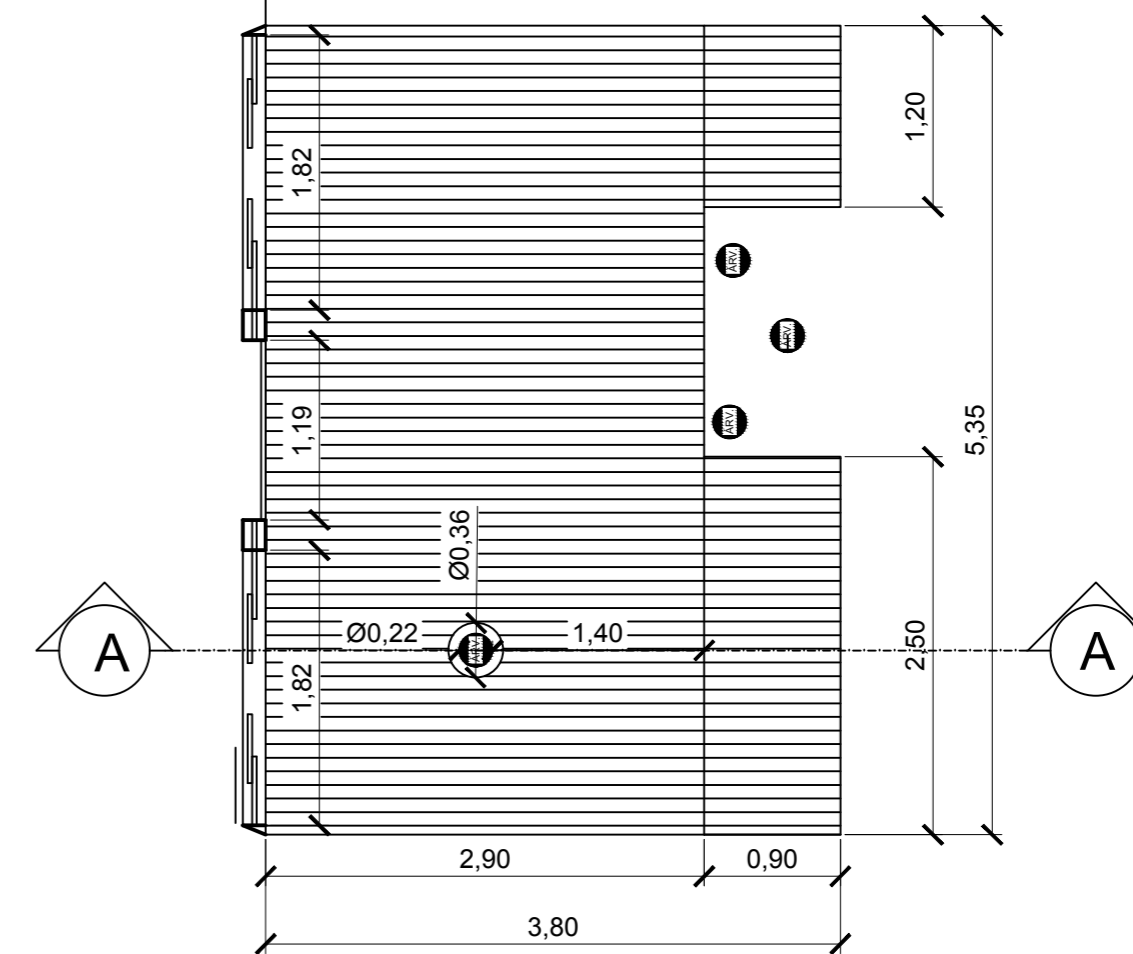

CORTE A-A

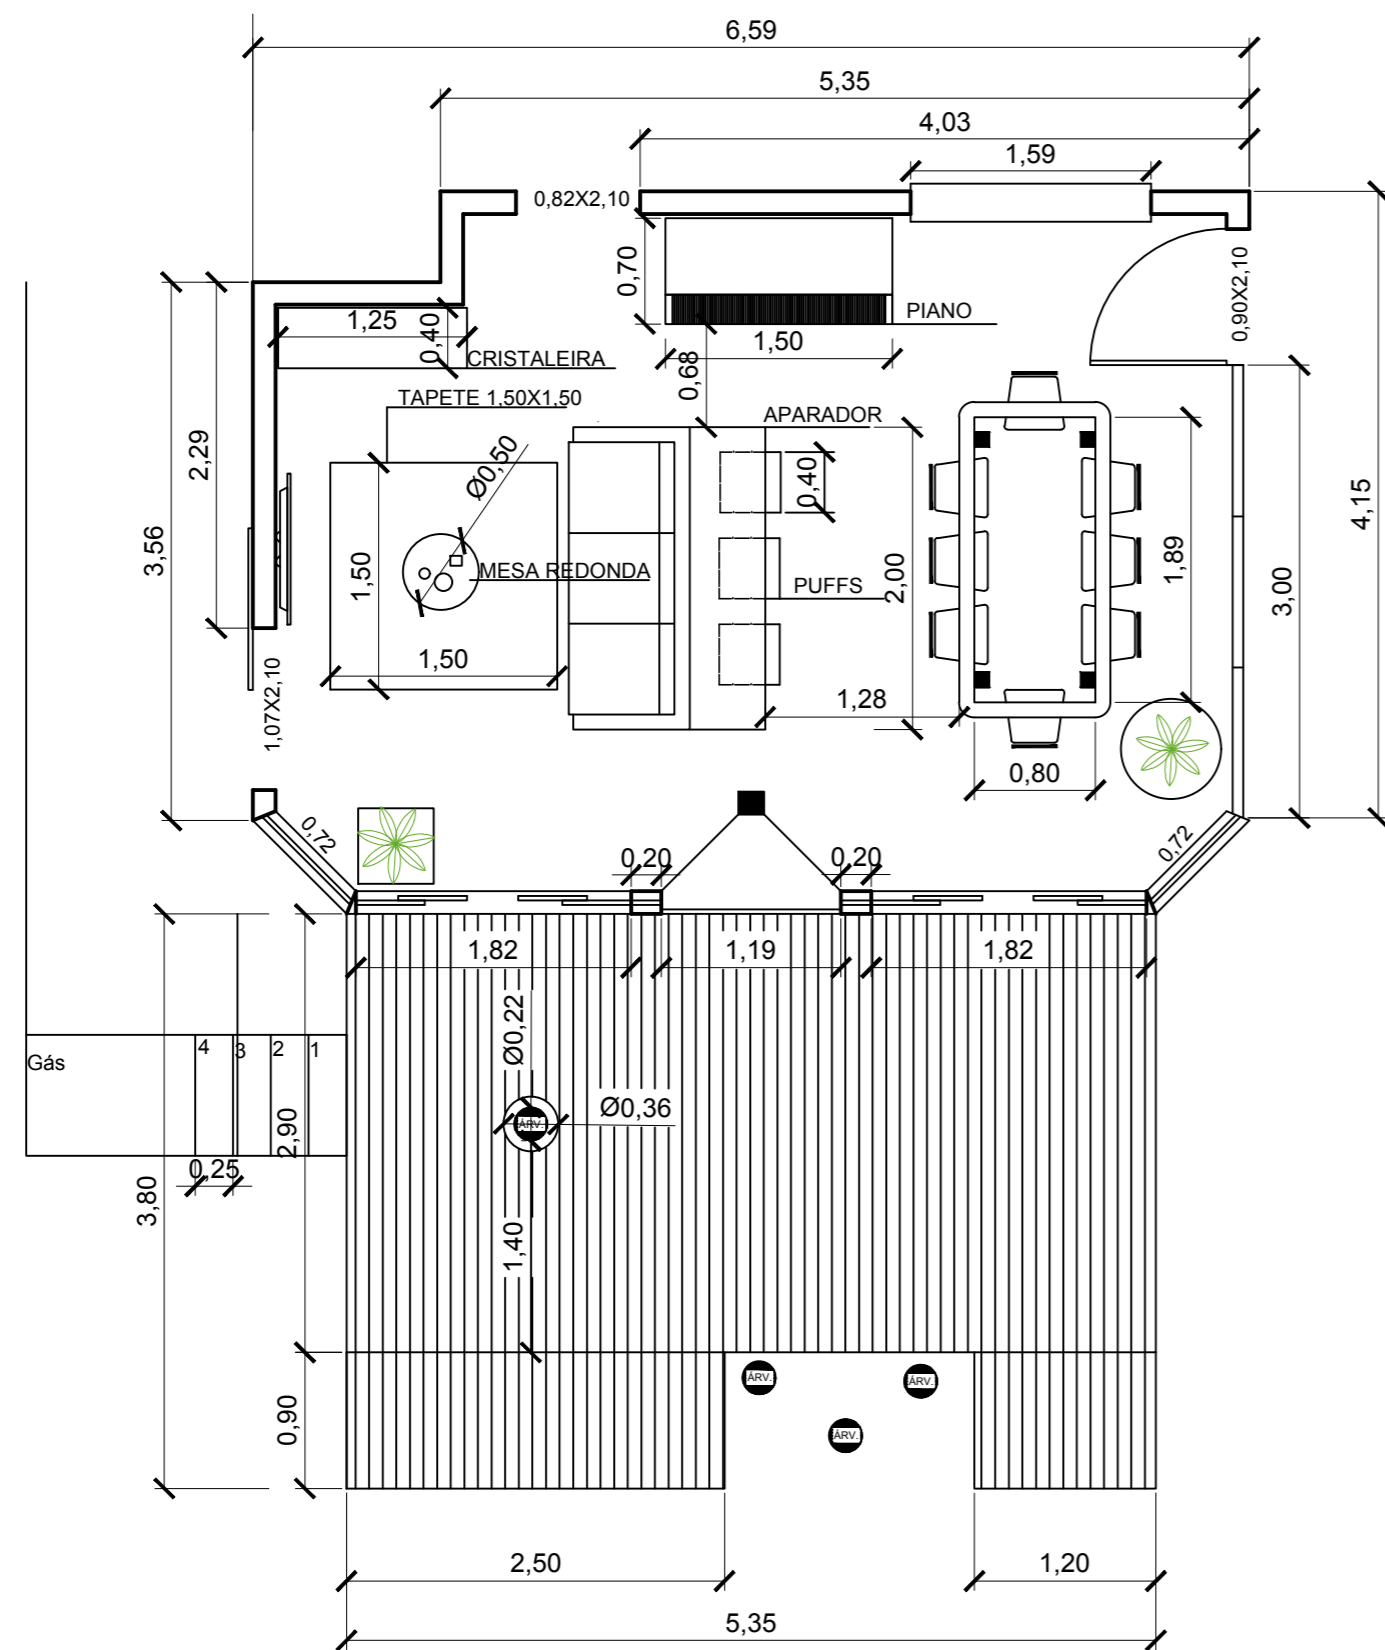

Escala 1:50

ARQUITETO: Sandro Gabry de Castro  
Cau: A 102165-6